


PLAN

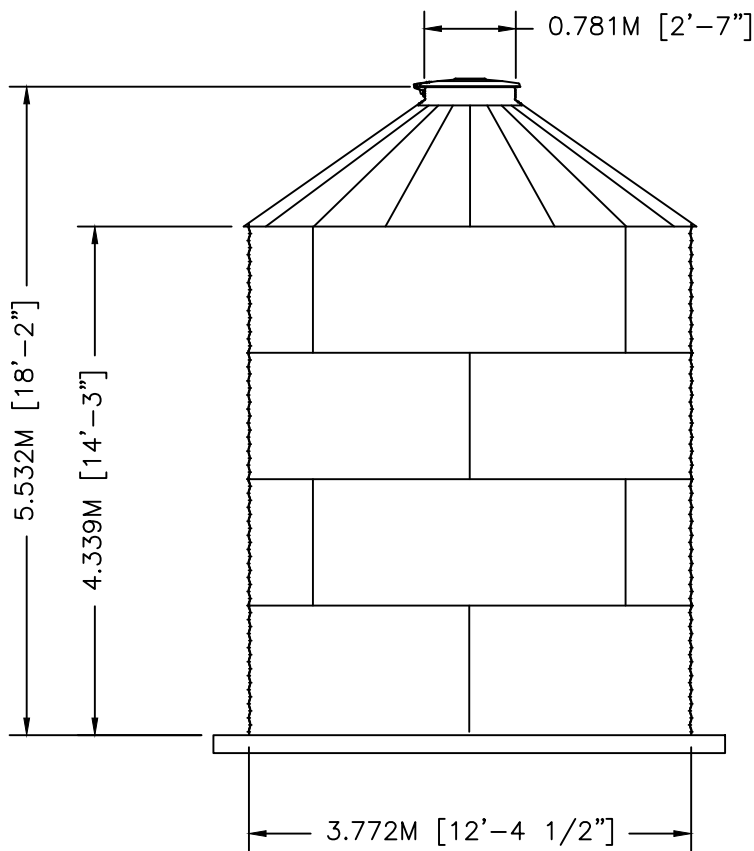

ELEVATION

STEEL CORE TANK, LLC.
WWW.STEELCORETANK.COM
 (844) 225-0881

	BY	DATE
DWN	XXX	XX/XX/XX
CKD		
ENG		

TITLE		STEELCORE WATER TANK SCT-1204-VR
		WTU04-04 30"PR 30DEG V-RIB
		NOMINAL CAPACITY - 47.109 M3 [12,445 GAL]
DWG. NO.	SCT1204-VR	WTU04-04
		REV. NO.

THIS DRAWINGS DEPICTED ON THIS PRINT AND INFORMATION CONTAINED HEREIN ARE PROPRIETARY TO STEEL CORE TANK, LLC. AND SHALL NOT BE USED IN WHOLE OR PART WITHOUT WRITTEN CONSENT OF STEEL CORE TANK, LLC. 2015

SIZE:	SCALE:	SHEET	OF
A	3/16"=1'-0"	1	1