


PLAN

0.781M [2'-6 1/2"]

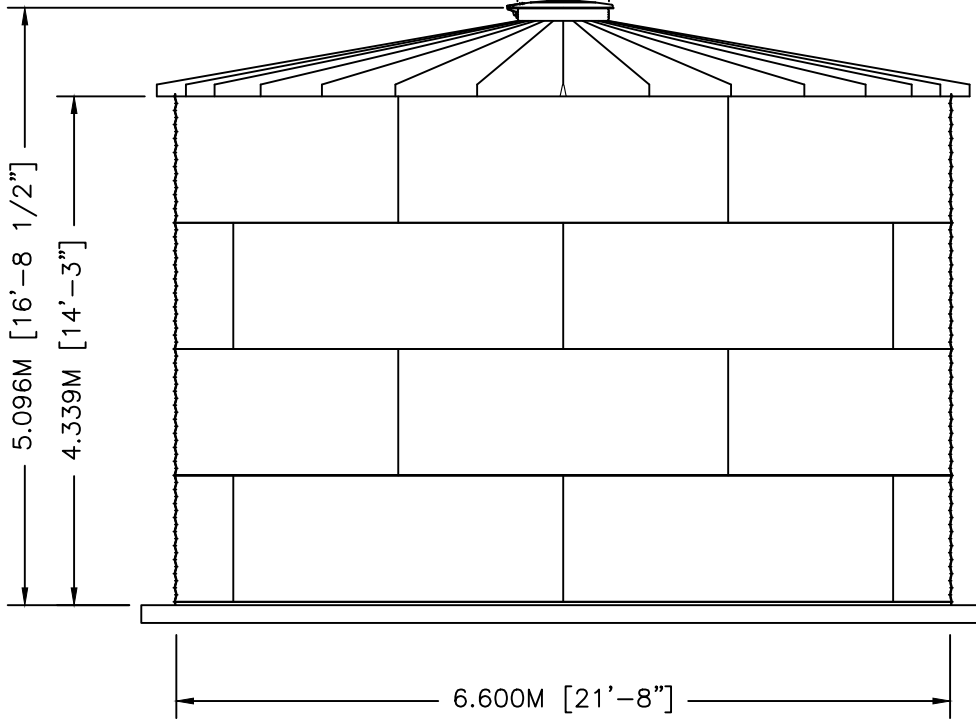

6.600M [21'-8"]

ELEVATION

STEEL CORE TANK, LLC.
WWW.STEELCORETANK.COM
 (844) 225-0881

	BY	DATE
DWN	XXX	XX/XX/XX
CKD		
ENG		

TITLE STEELCORE WATER TANK SCT-2104-LVR WTU07-04 30"PR 10DEG V-RIB NOMINAL CAPACITY - 144.270 M3 [38,112 GAL]		DWG. NO.	REV. NO.
		SCT2104-LVR WTU07-04	

THIS DRAWINGS DEPICTED ON THIS PRINT AND INFORMATION CONTAINED HEREIN ARE PROPRIETARY TO STEEL CORE TANK, LLC. AND SHALL NOT BE USED IN WHOLE OR PART WITHOUT WRITTEN CONSENT OF STEEL CORE TANK, LLC. 2015

SIZE:	SCALE:	SHEET	OF
A	3/16"=1'-0"	1	1