


PLAN

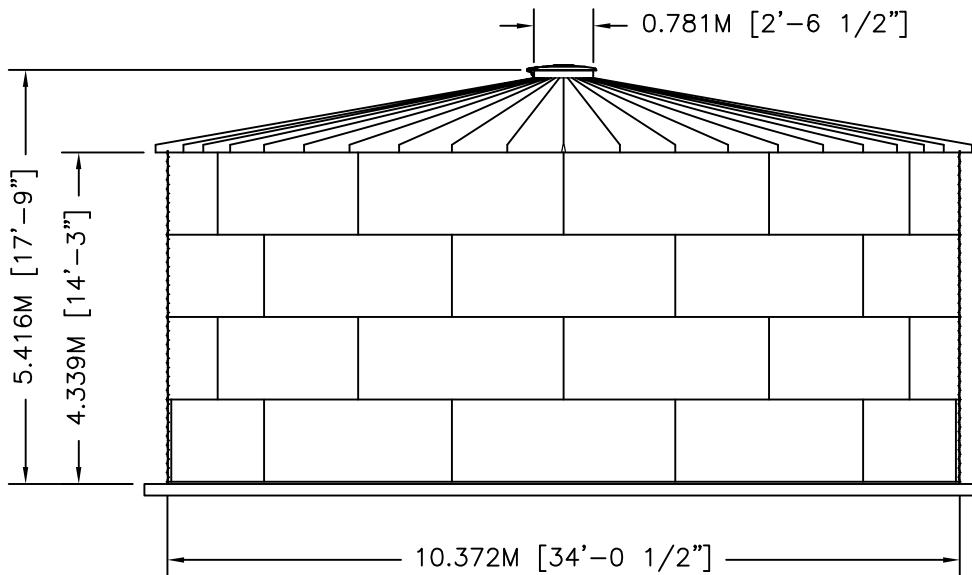

ELEVATION

STEEL CORE TANK, LLC.
WWW.STEELCORETANK.COM
 (844) 225-0881

| | BY | DATE |
|-----|-----|----------|
| DWN | XXX | XX/XX/XX |
| CKD | | |
| ENG | | |

TITLE STEELCORE WATER TANK SCT-3404-LJR
 WTU11-04 30"PR 10DEG J-RIB
 NOMINAL CAPACITY - 336.316 M3 [88,845 GAL]

DWG. NO. SCT3404-LJR WTU11-04 REV. NO.

THIS DRAWINGS DEPICTED ON THIS PRINT AND INFORMATION CONTAINED HEREIN ARE PROPRIETARY TO STEEL CORE TANK, LLC. AND SHALL NOT BE USED IN WHOLE OR PART WITHOUT WRITTEN CONSENT OF STEEL CORE TANK, LLC. 2015

SIZE: A SCALE: 1/8"=1'-0" SHEET 1 OF 1